




Approximate limits of DOE removal of PRS-11 wastes, based on EHS measurements

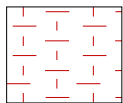

Historic Landfill Wastes

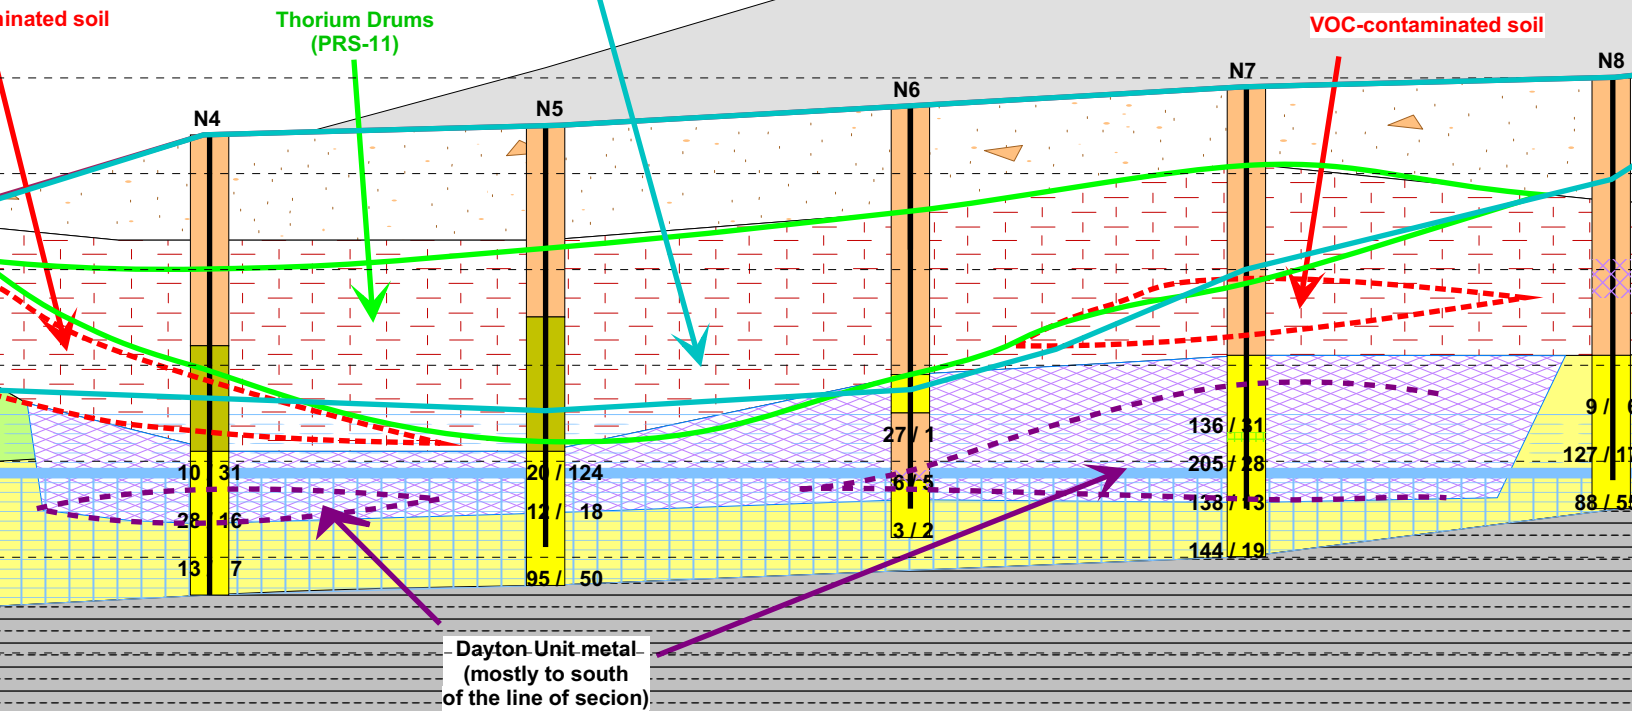

Glacial Till

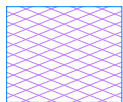

Dayton Unit Wastes



Sand/Gravel Outwash




Other Artificial Fill



Ordovician Bedrock



Seasonal High Water Table (681-686)

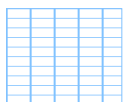

Typical Water Table (below 681)

Landfill Cover

Landfill Wastes



Landfill Liner

Glacial Till

Bedrock/refusal

Well Casing

Well Screen

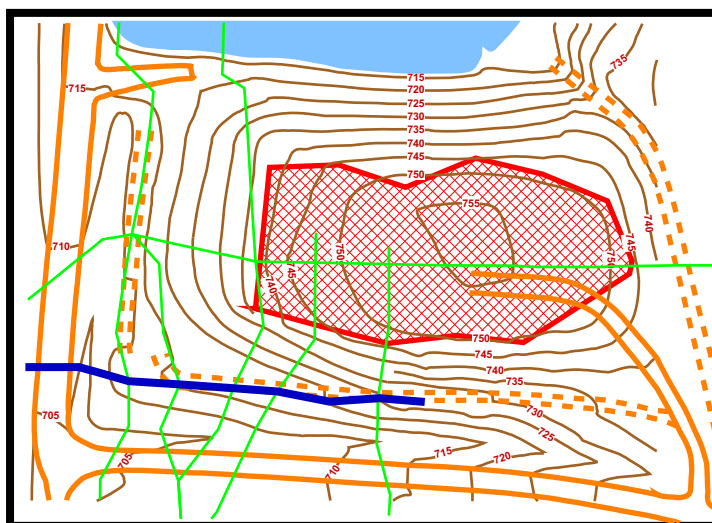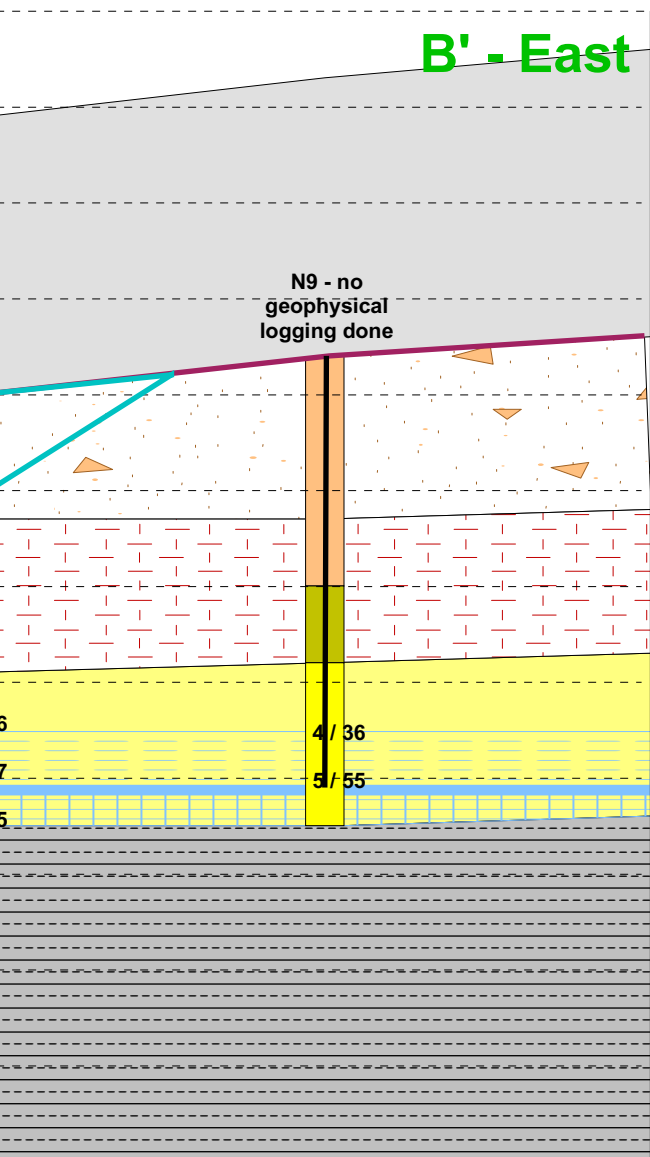

Horizontal Scale 1' = 20'
vertical scale 1' = 20'

12 / 113 PCE / TCE concentrations, in ppb samples from below water table only

Cross Section B-B'
OU-1, Mound Facility

EHS
TECHNOLOGY GROUP

Project: H05029F
Drawn By: JMC
Date: 12/08/05